



FRONT ELEVATION

SCALE 1/4" = 1'-0"

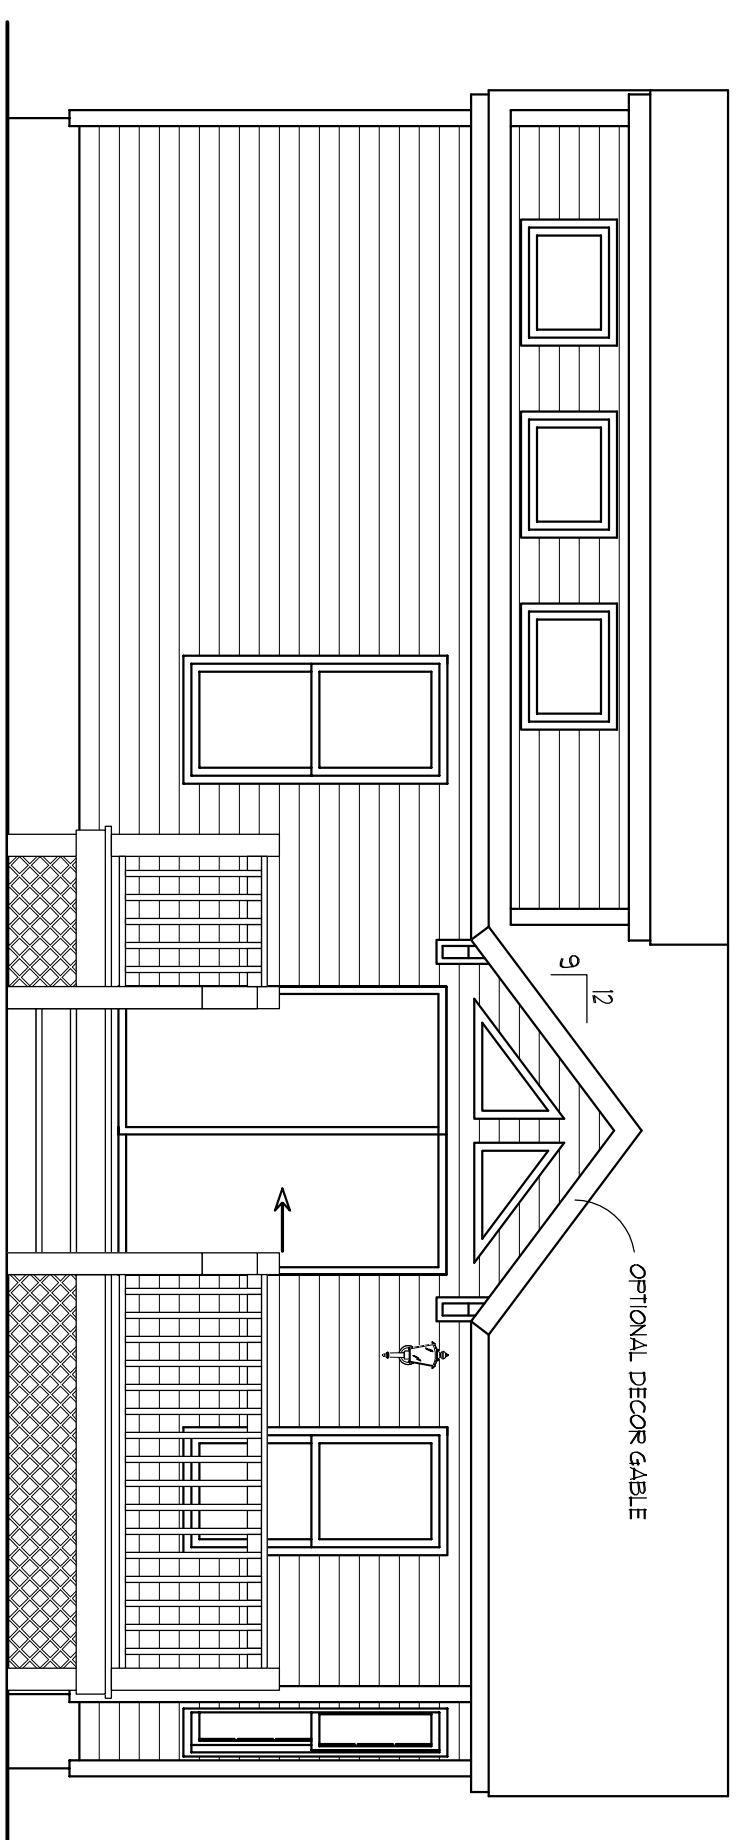


LEFT ELEVATION

SCALE 1/4" = 1'-0"

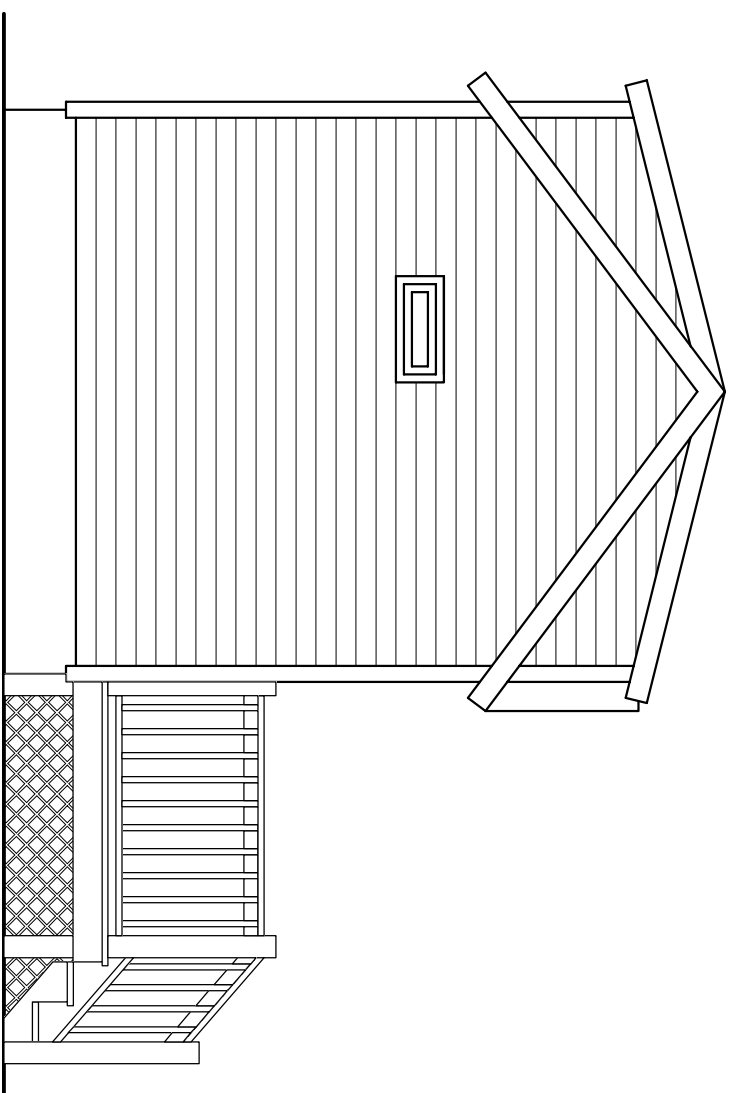

REAR ELEVATION

SCALE 1/4" = 1'-0"

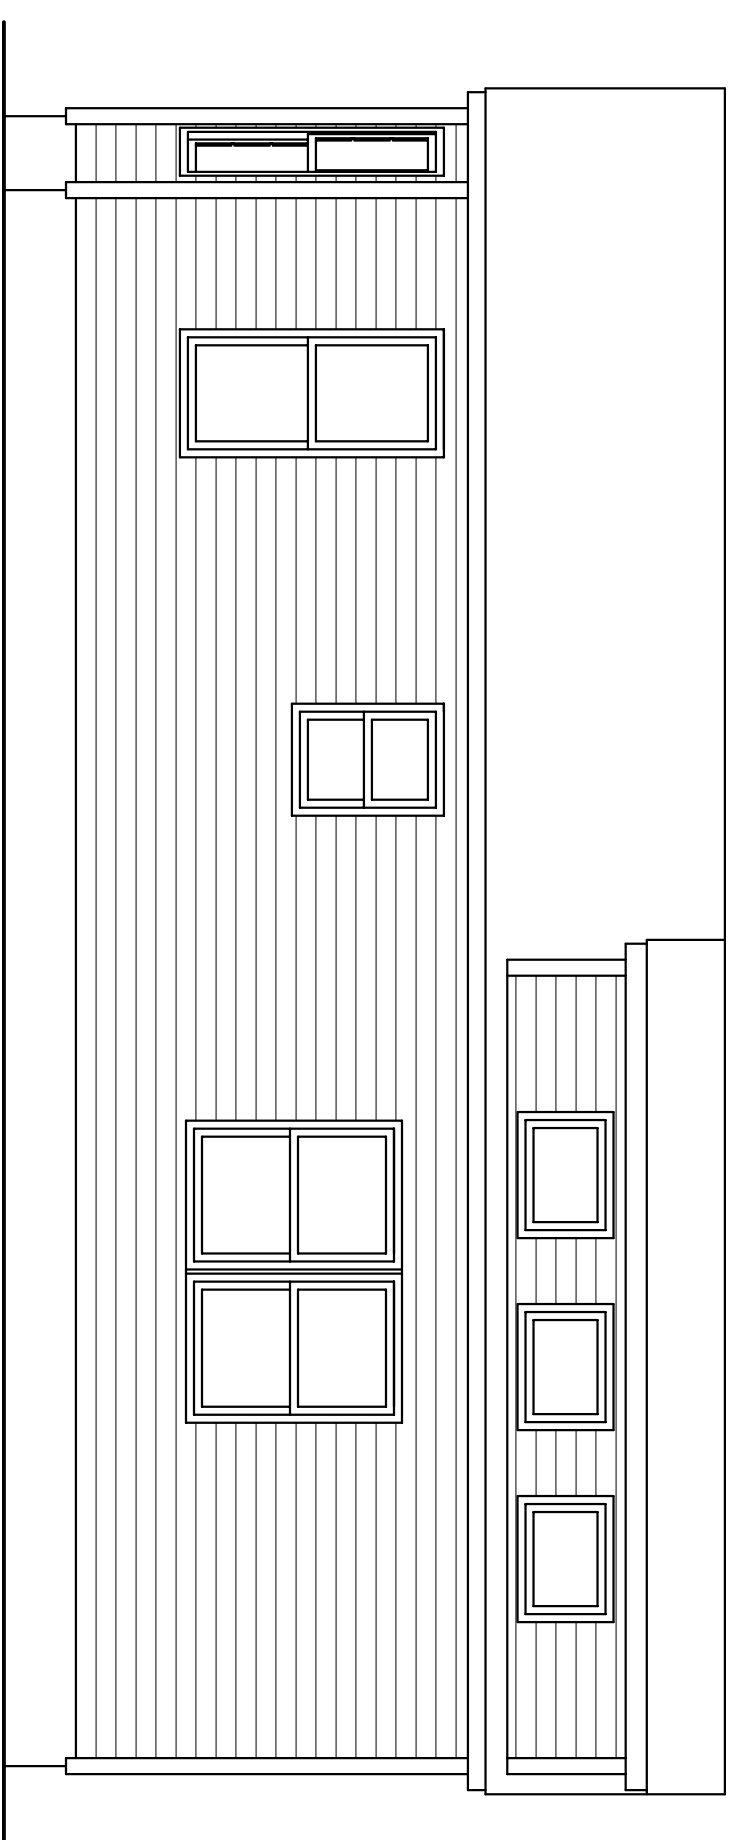

RIGHT ELEVATION

SCALE 1/4" = 1'-0"

JDE #
N/A

THE YELLOWSTONE


MOD-U-KRAF HOMES LLC. ROCKY MOUNT VA


REVISION DATE:

DRAWN BY:
A ROBBIE
F
CHECKED BY:
A GERALD
F

DATE
9-28-10
SCALE
1/4" = 1'-0"
SERIES #
N/A

SHEET #
SHEET

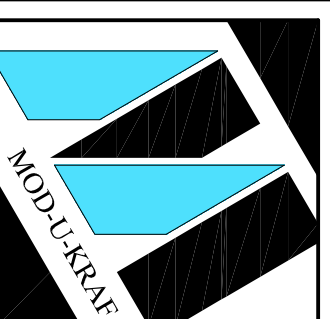

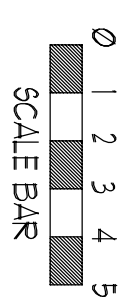



JDE #
N/A

THE YELLOWSTONE

MOD-U-KRAF HOMES LLC. ROCKY MOUNT VA

REVISION DATE:	
DRAWN BY:	A ROBBIE
CHECKED BY:	A GERALD
DATE:	9-28-10
SCALE:	1/4"=1'-0"
SERIES #:	N/A

SHEET #
SHEET

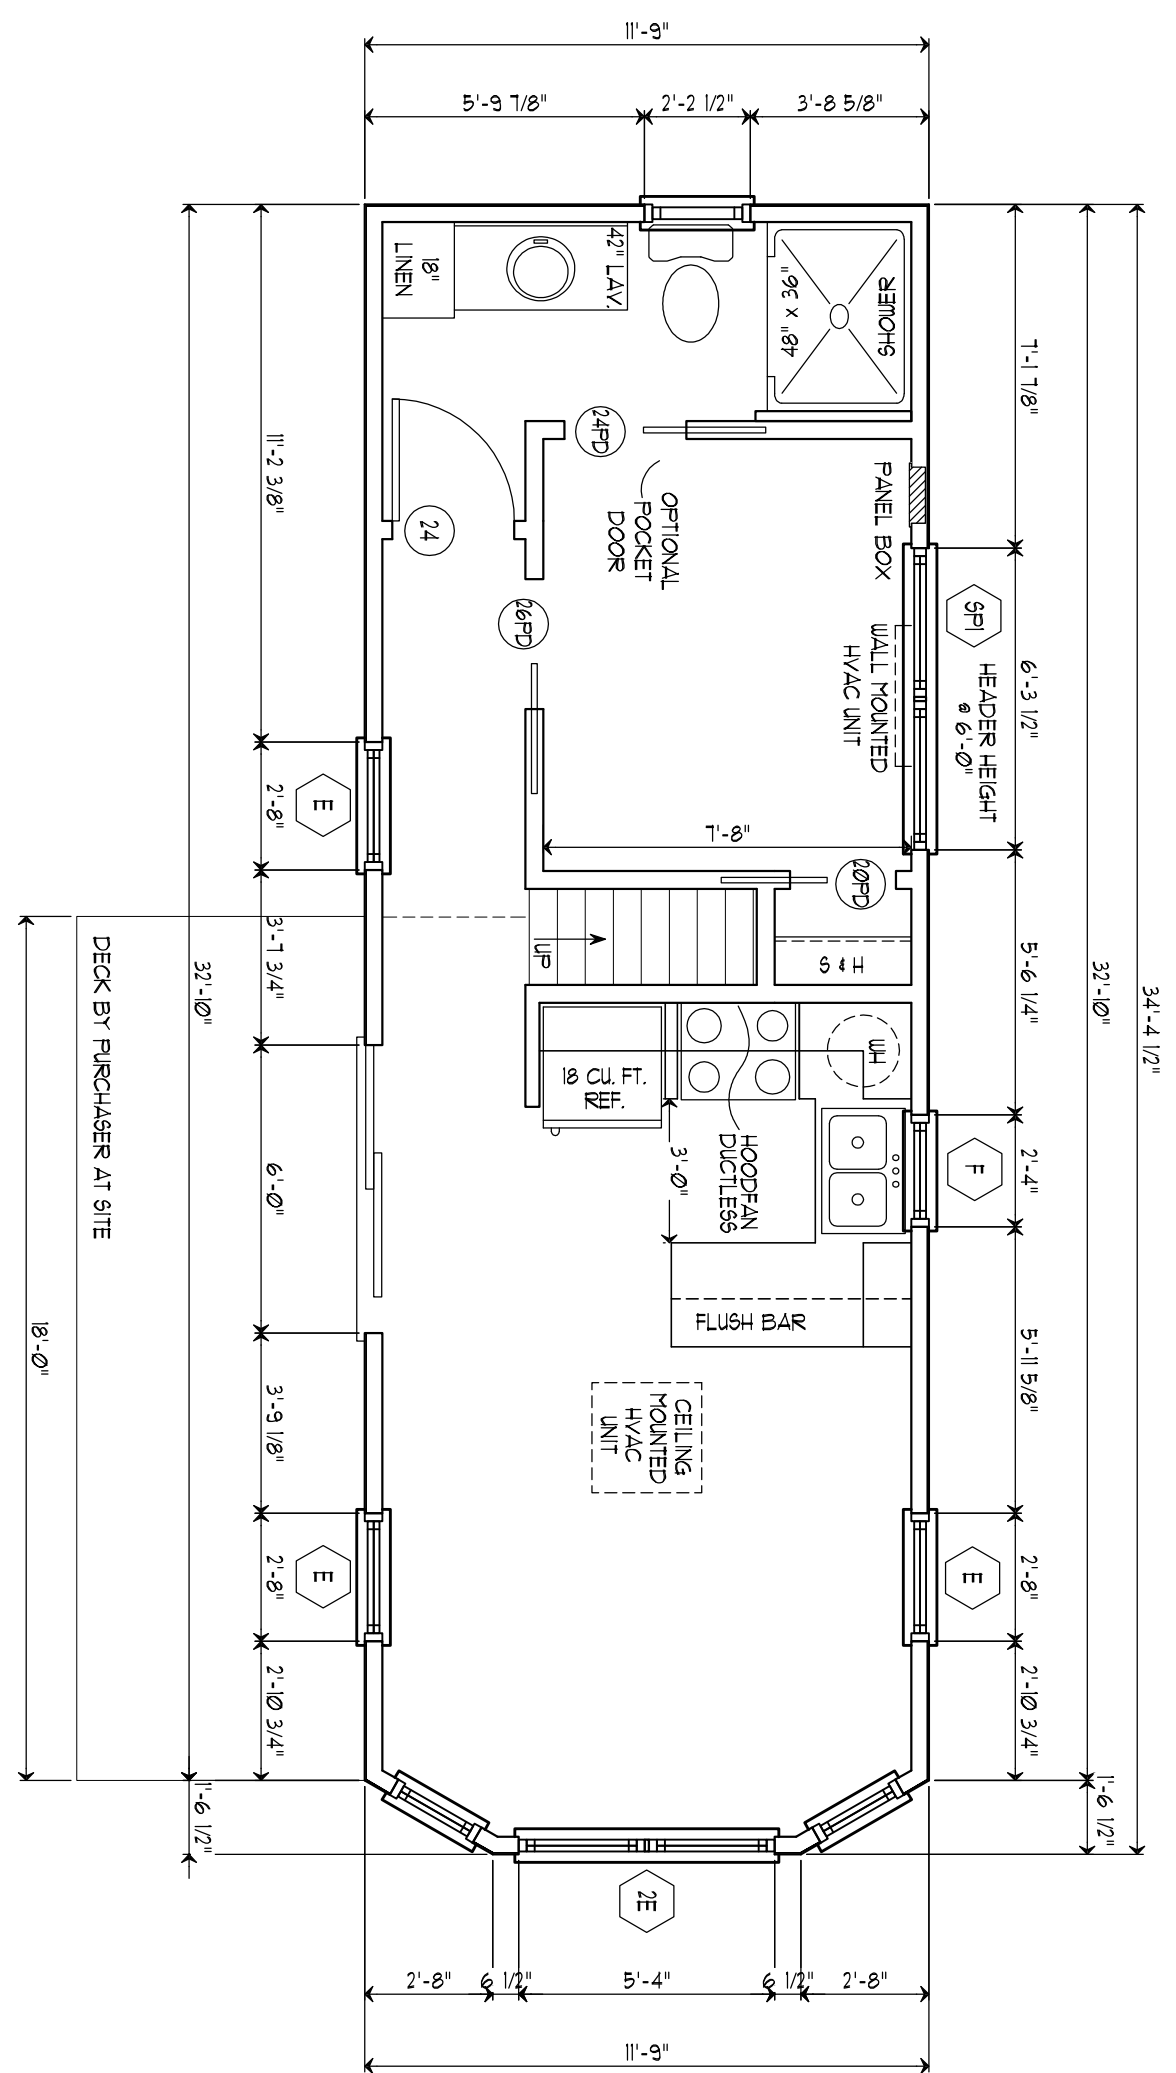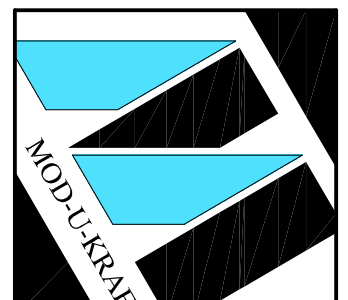

FLOOR PLAN

TOTAL SQFT 399

DECK BY PURCHASER AT SITE